


VILLAGE LIMITS BUFFER

BUFFER ZONE

BUFFER ZONE

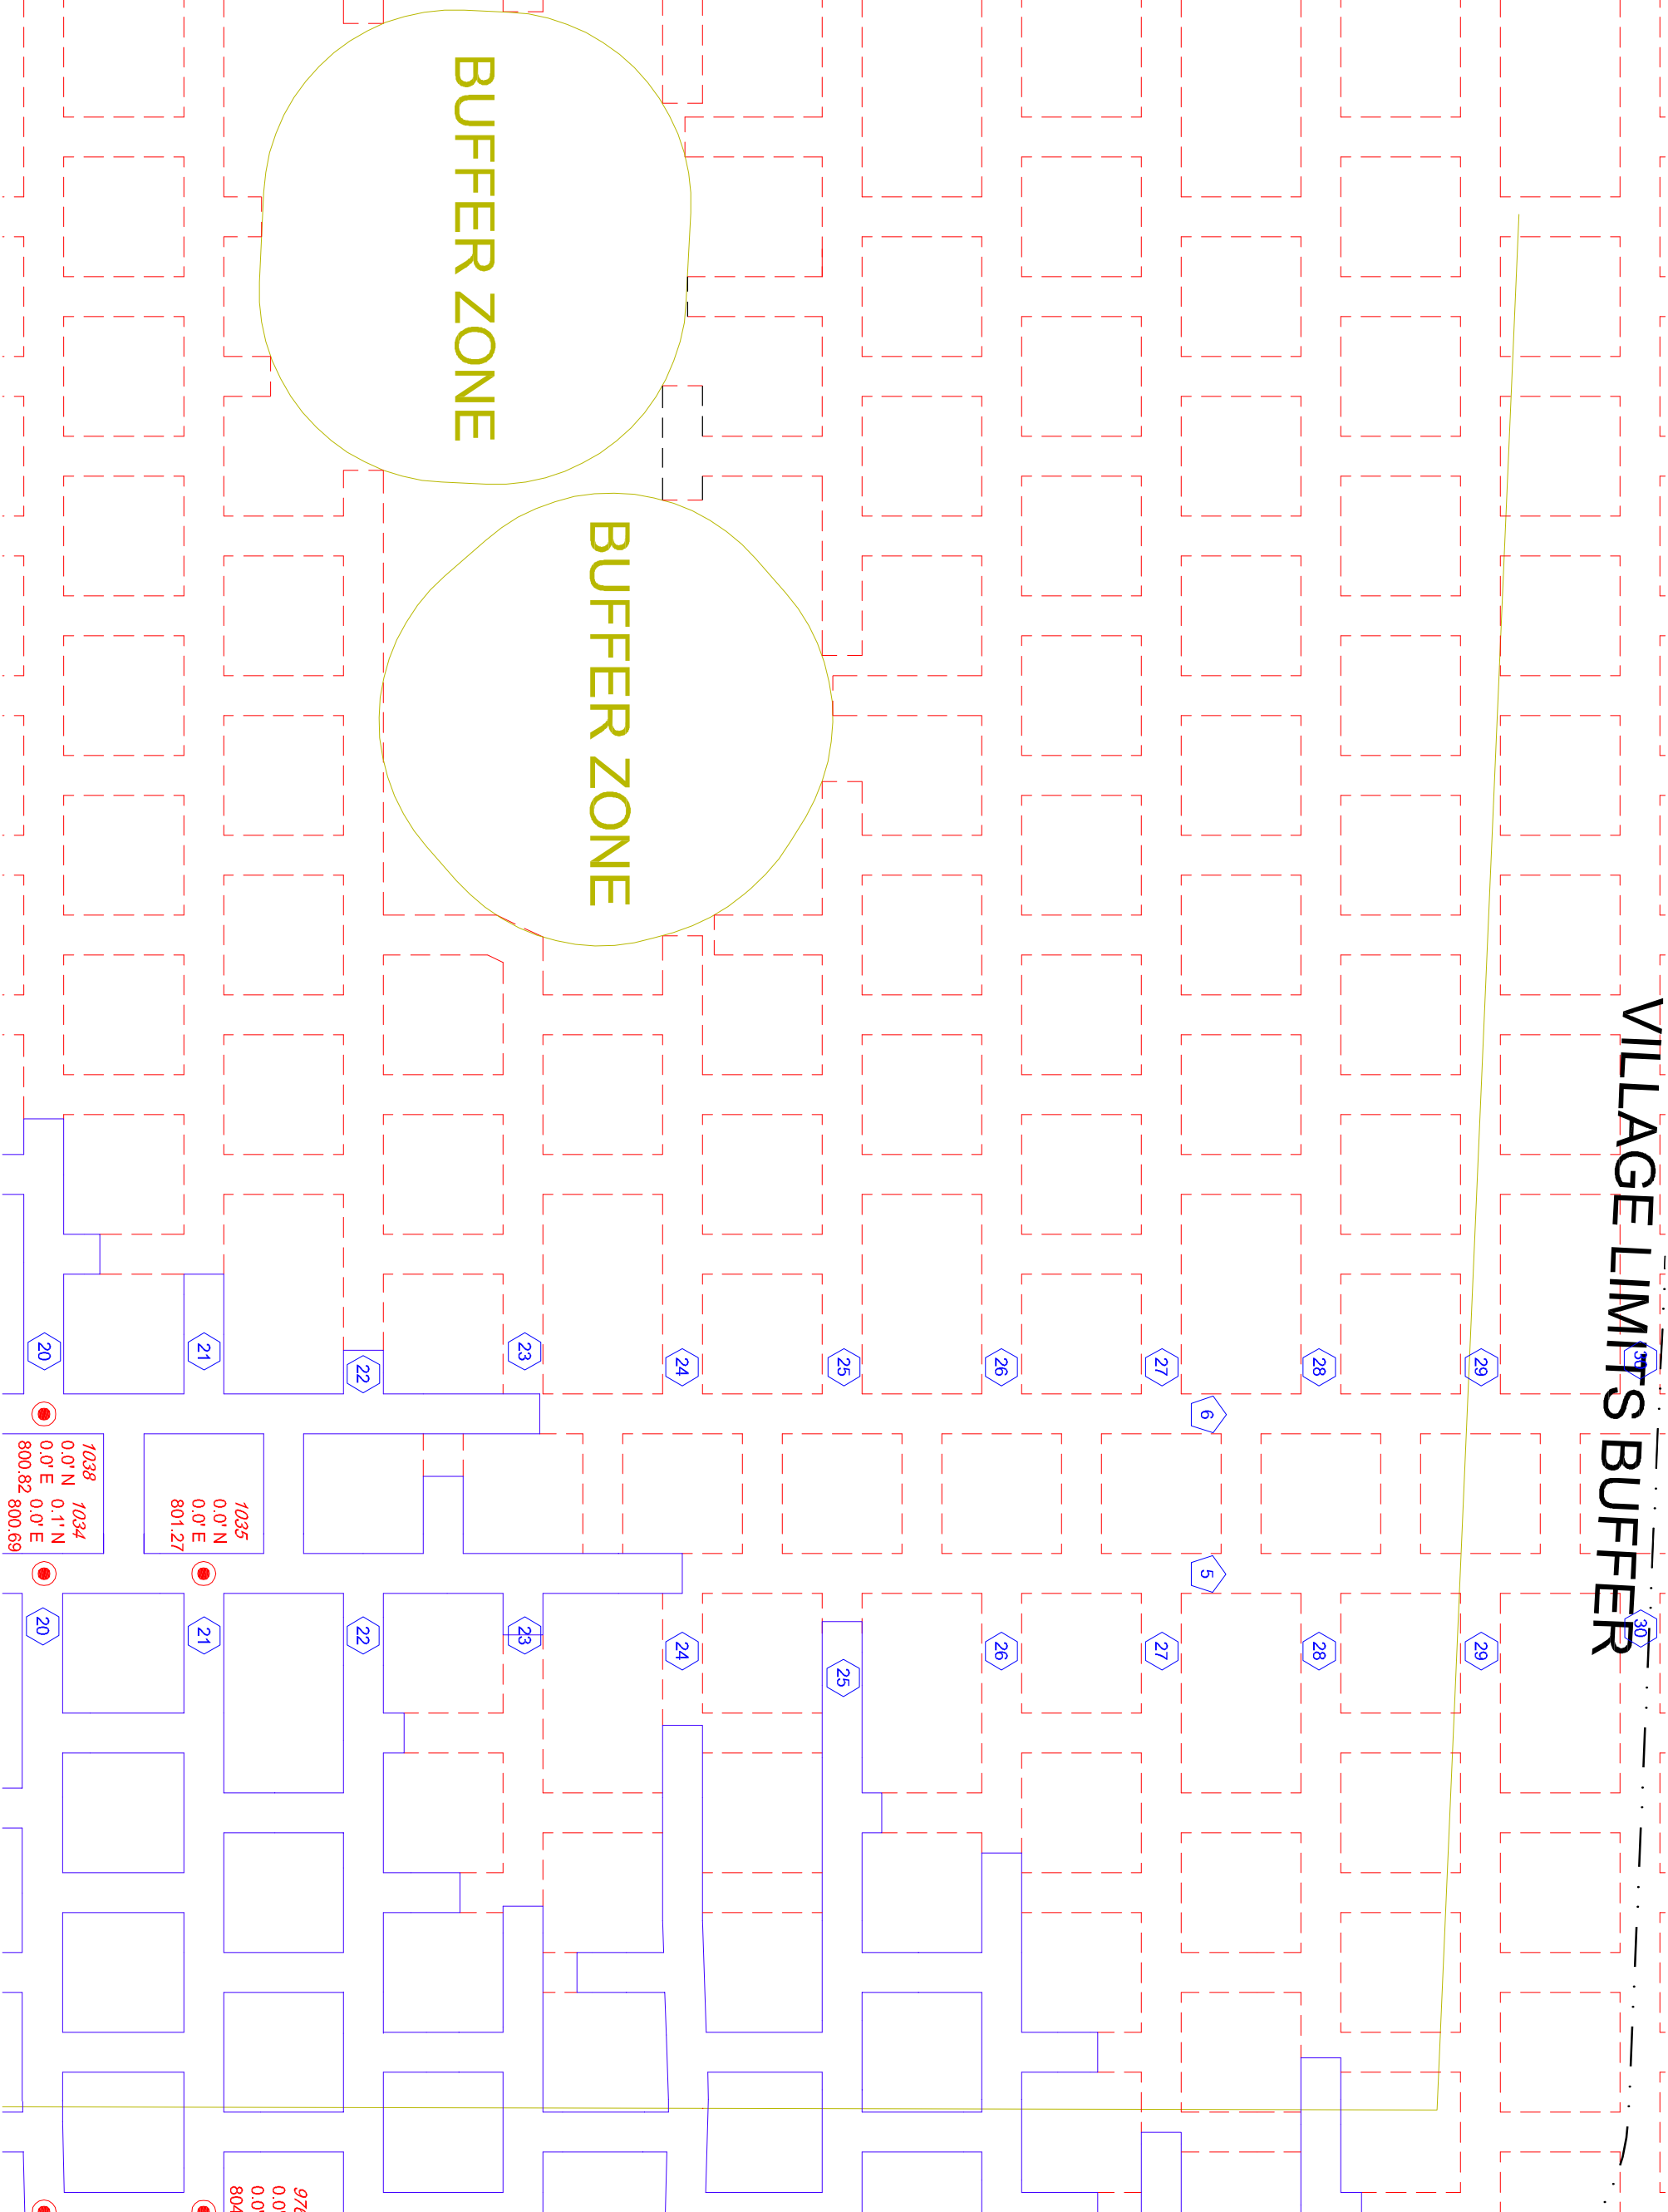

1038 1034
0.0' N 0.1' N
0.0' E 0.0' E
800.82 800.69

1035
0.0' N
0.0' E
801.27

976
0.0'
0.0'
804

J-12D
SHEET NO.

PROJECT NO.	CAD FILE	SURVEYED BY	DRAWN BY	APPROVED BY	NO.	DATE	REVISIONS	BY
18-0609	18-0609.dwg	TMH	TMH					
DATE	CRD FILE	SURVEY DATE	CHECKED BY	SCALE				
10/24/2018	18-0609.crd	10/3/2018	TMH	1"=100'				
					1	11/9/2018	CONTROL POINTS	TMH

WISCONSIN INDUSTRIAL SAND COMPANY, LLC
A DIVISION OF COVIA HOLDINGS CORP.
MAIDEN ROCK, WISCONSIN
CONTROL POINT DETAIL MAP



Healy Land Surveying
P.O. Box 221
Niagara, WI 54151
Phone: 715-548-0566
info@healysurveying.com