


BUFFER ZONE

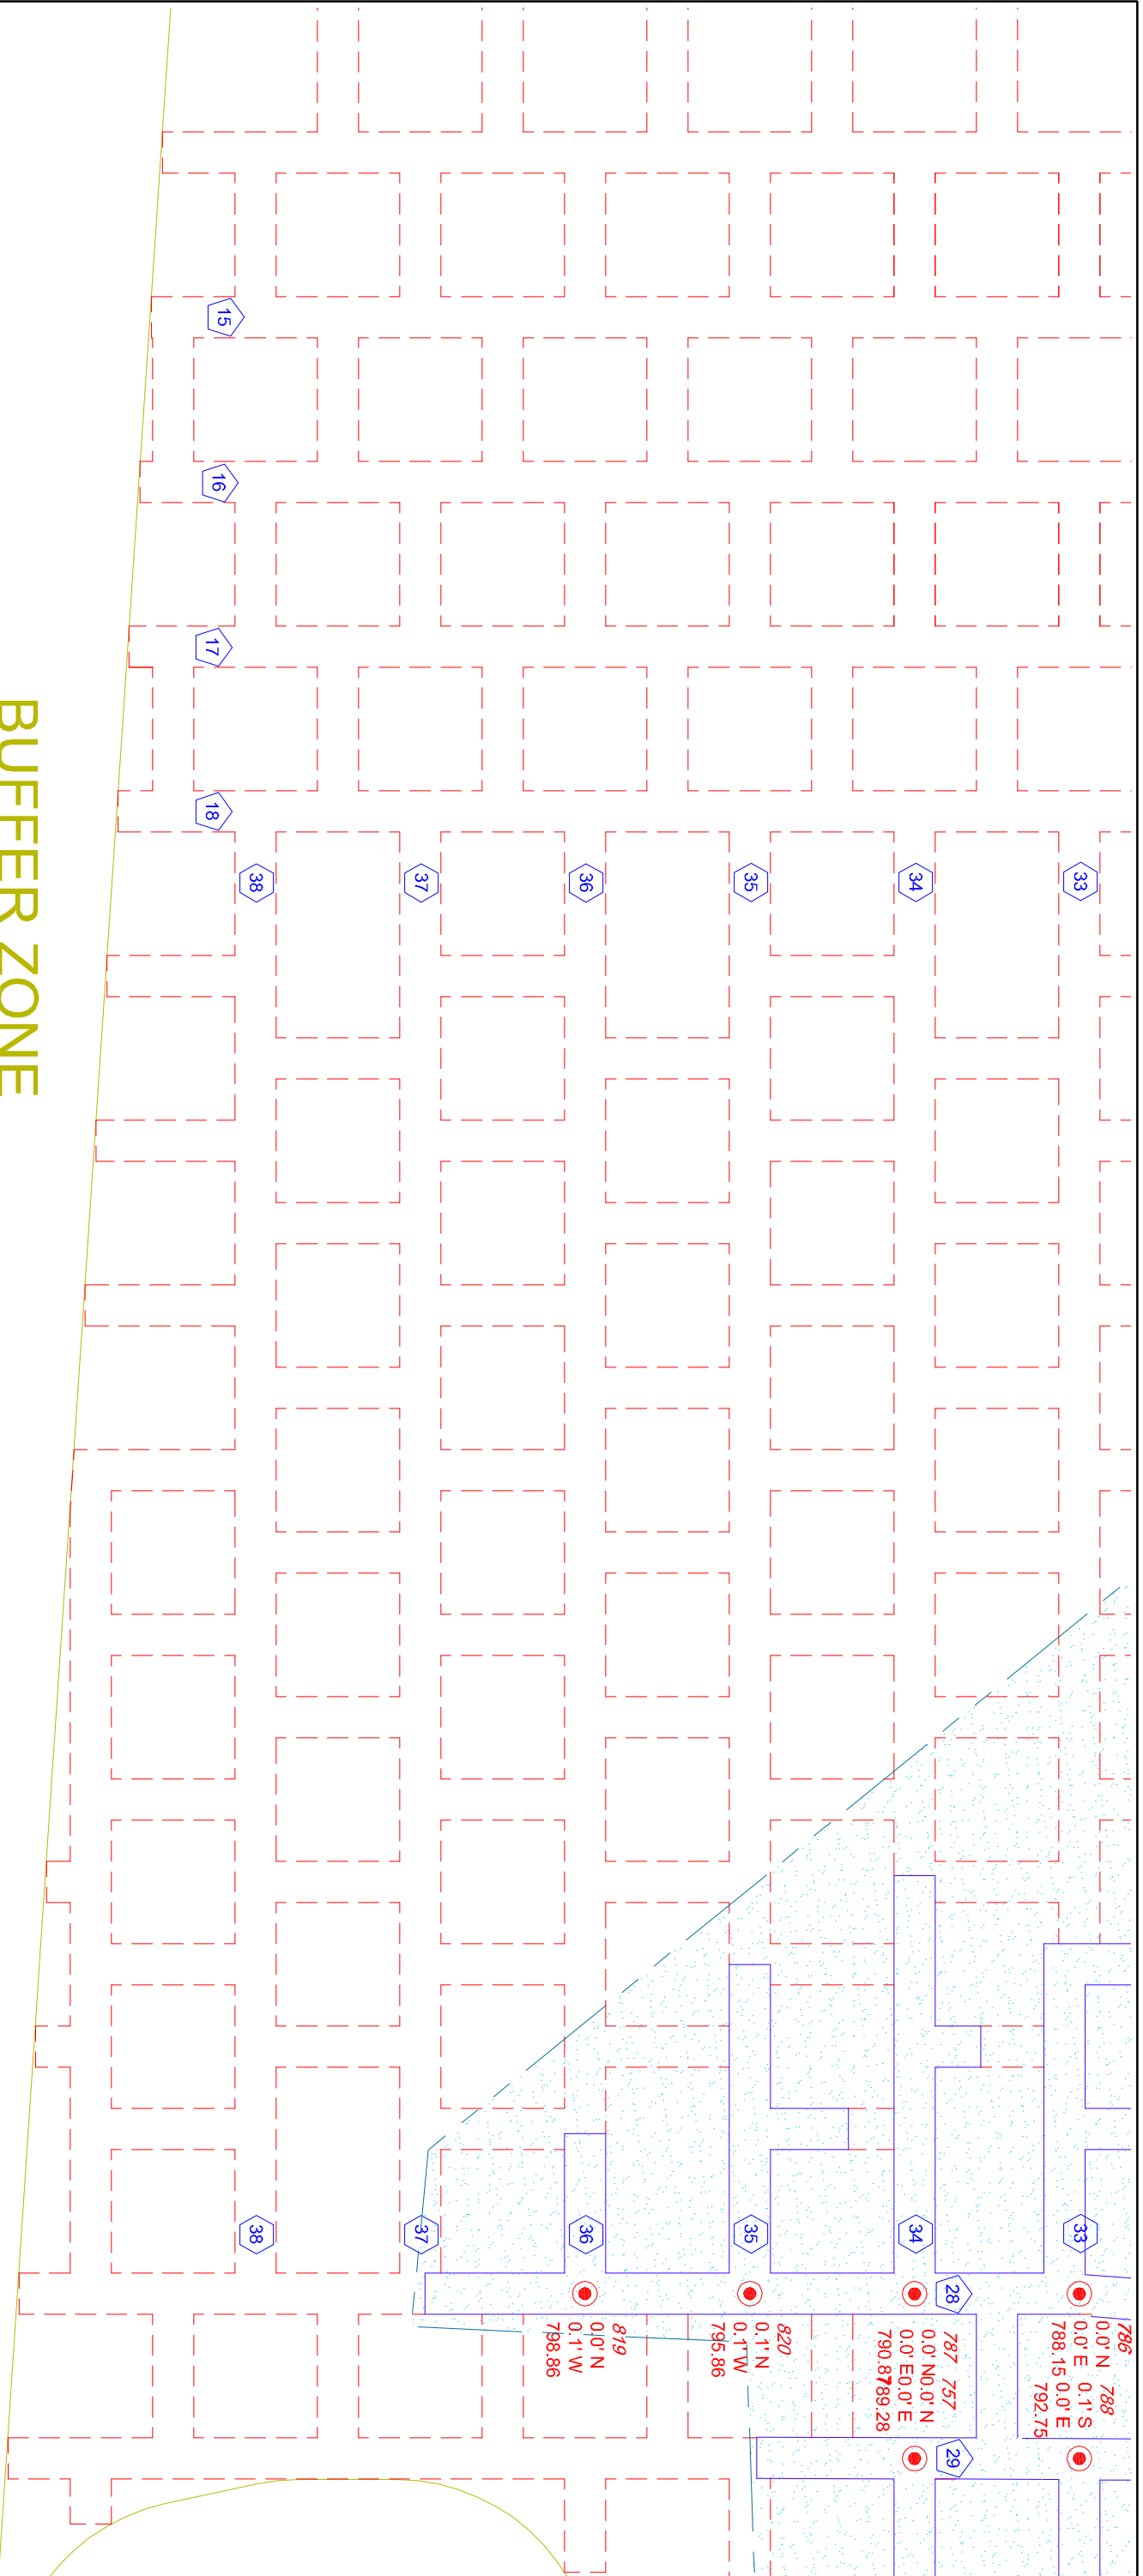

SHEET NO. J-5G

PROJECT NO. 18-0609	CAD FILE 18-0609.dwg	SURVEYED BY TMH	DRAWN BY TMH	APPROVED BY	NO.	DATE	REVISIONS	BY
DATE 10/24/2018	CRD FILE 18-0609.crd	SURVEY DATE 10/3/2018	CHECKED BY TMH	SCALE 1"=100'	1	11/9/2018	CONTROL POINTS	TMH

WISCONSIN INDUSTRIAL SAND COMPANY, LLC
 A DIVISION OF COVIA HOLDINGS CORP.
 MAIDEN ROCK, WISCONSIN
 CONTROL POINT DETAIL MAP

Healy Land Surveying
 P.O. Box 221
 Niagara, WI 54151
 Phone: 715-548-0566
 info@healysurveying.com