


**BUFFER ZONE**

**GRIZZLY LOCATION**

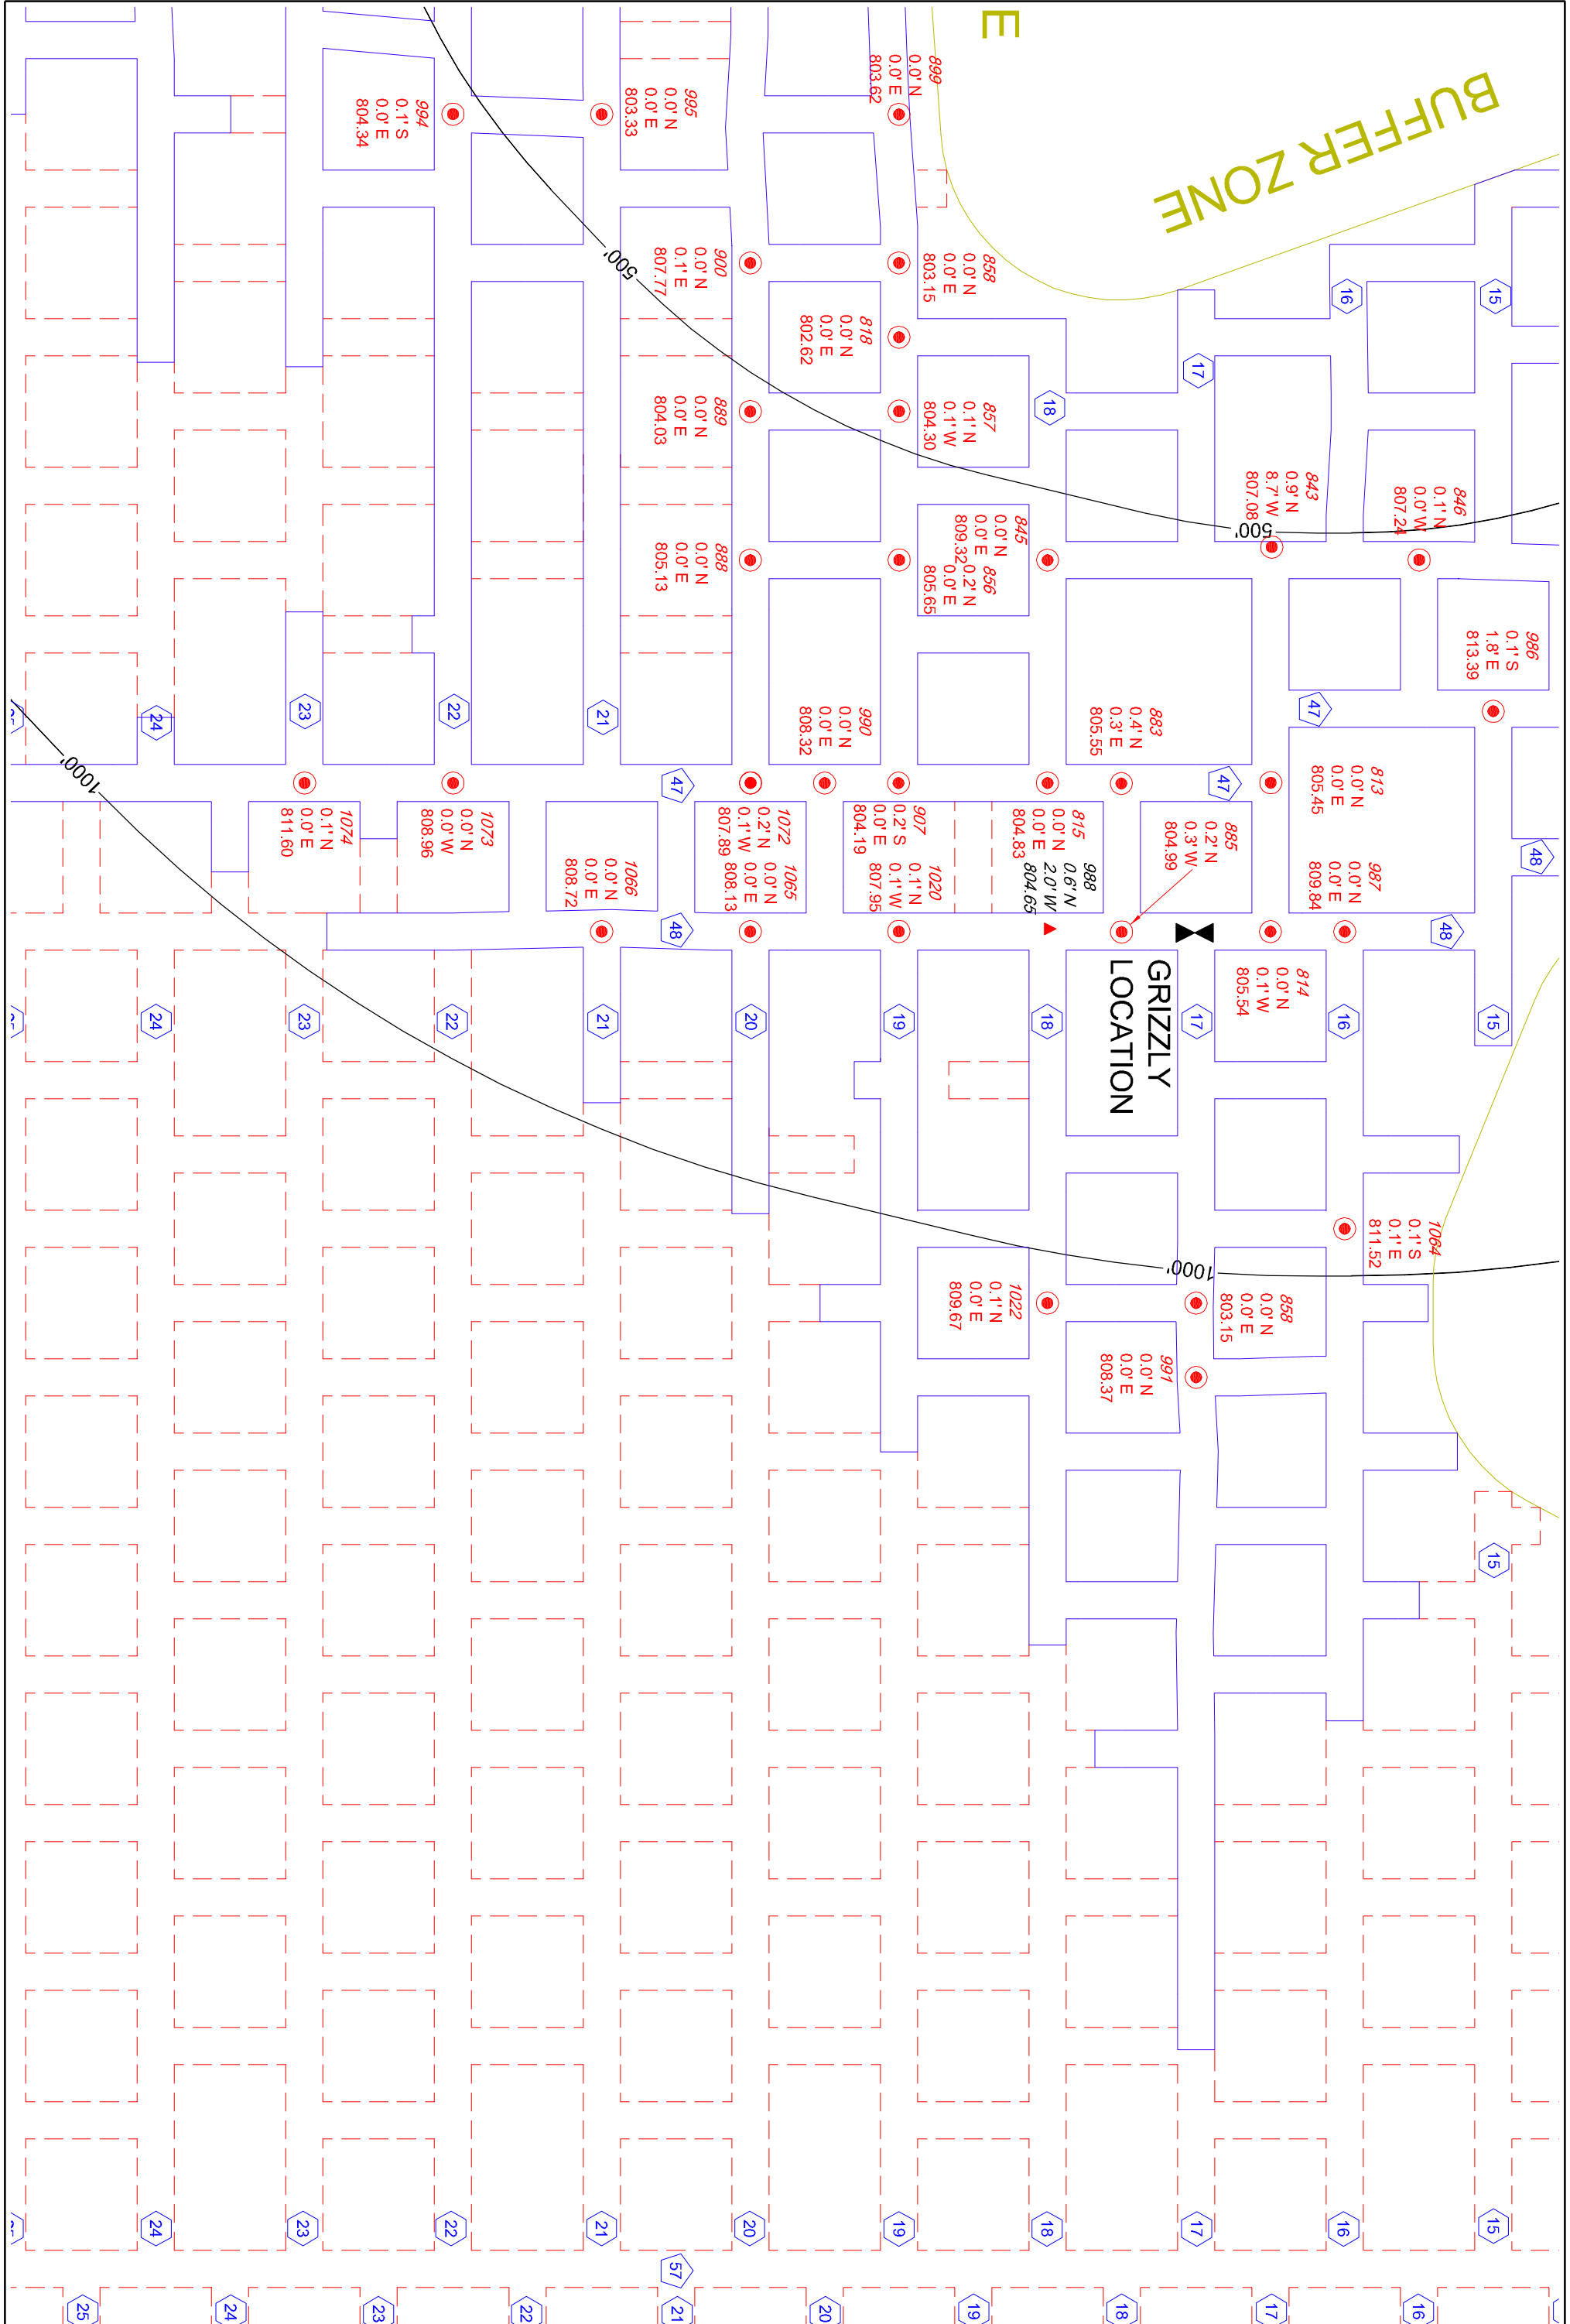

|                     |          |                    |                   |                  |     |            |                |     |
|---------------------|----------|--------------------|-------------------|------------------|-----|------------|----------------|-----|
| PROJECT NO.<br>J-71 | CAD FILE | SURVEYED BY<br>TMH | DRAWN BY<br>TMH   | APPROVED BY      | NO. | DATE       | REVISIONS      | BY  |
|                     |          | SURVEY DATE        | CHECKED BY<br>TMH | SCALE<br>1"=100' |     |            |                |     |
| DATE                | CRD FILE |                    |                   |                  | 1   | 10/26/2018 | CONTROL POINTS | TMH |

WISCONSIN INDUSTRIAL SAND COMPANY, LLC  
A DIVISION OF COVIA HOLDINGS CORP.  
MAIDEN ROCK, WISCONSIN  
CONTROL POINT DETAIL MAP

**HEALY**  
LAND SURVEYING

Healy Land Surveying  
P.O. Box 221  
Niagara, WI 54151  
Phone: 715-548-0566  
info@healysurveying.com